

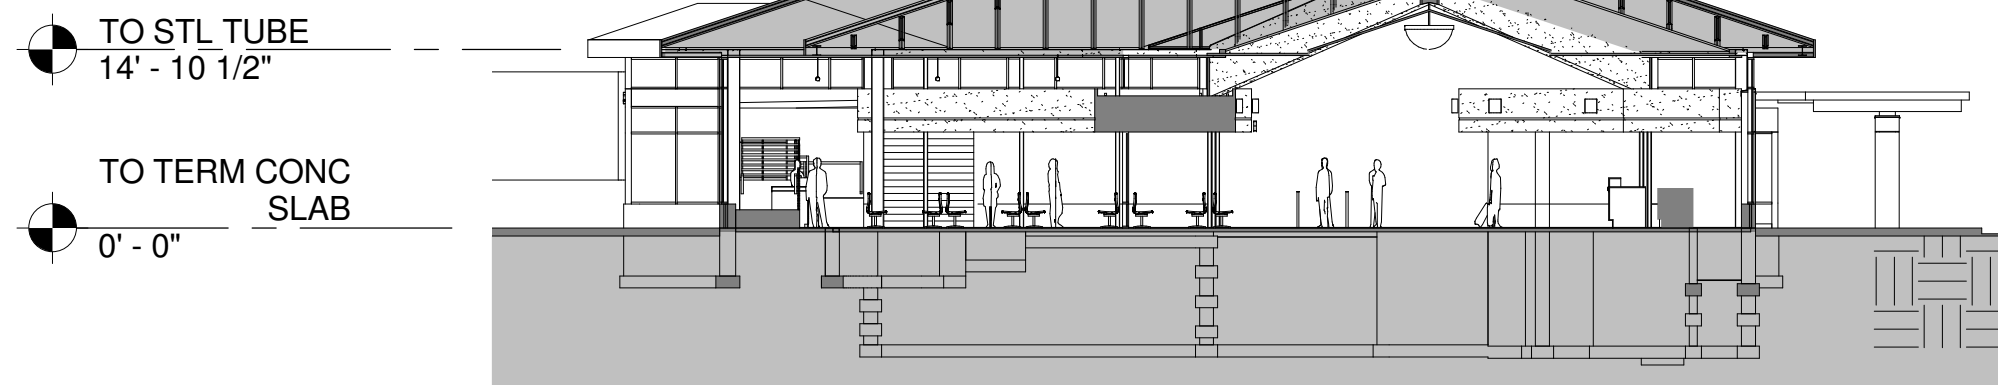


BUILDING SECTION THROUGH CONCOURSE

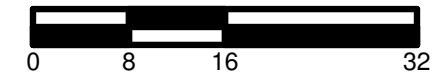



BUILDING SECTION THROUGH GATEHOLD

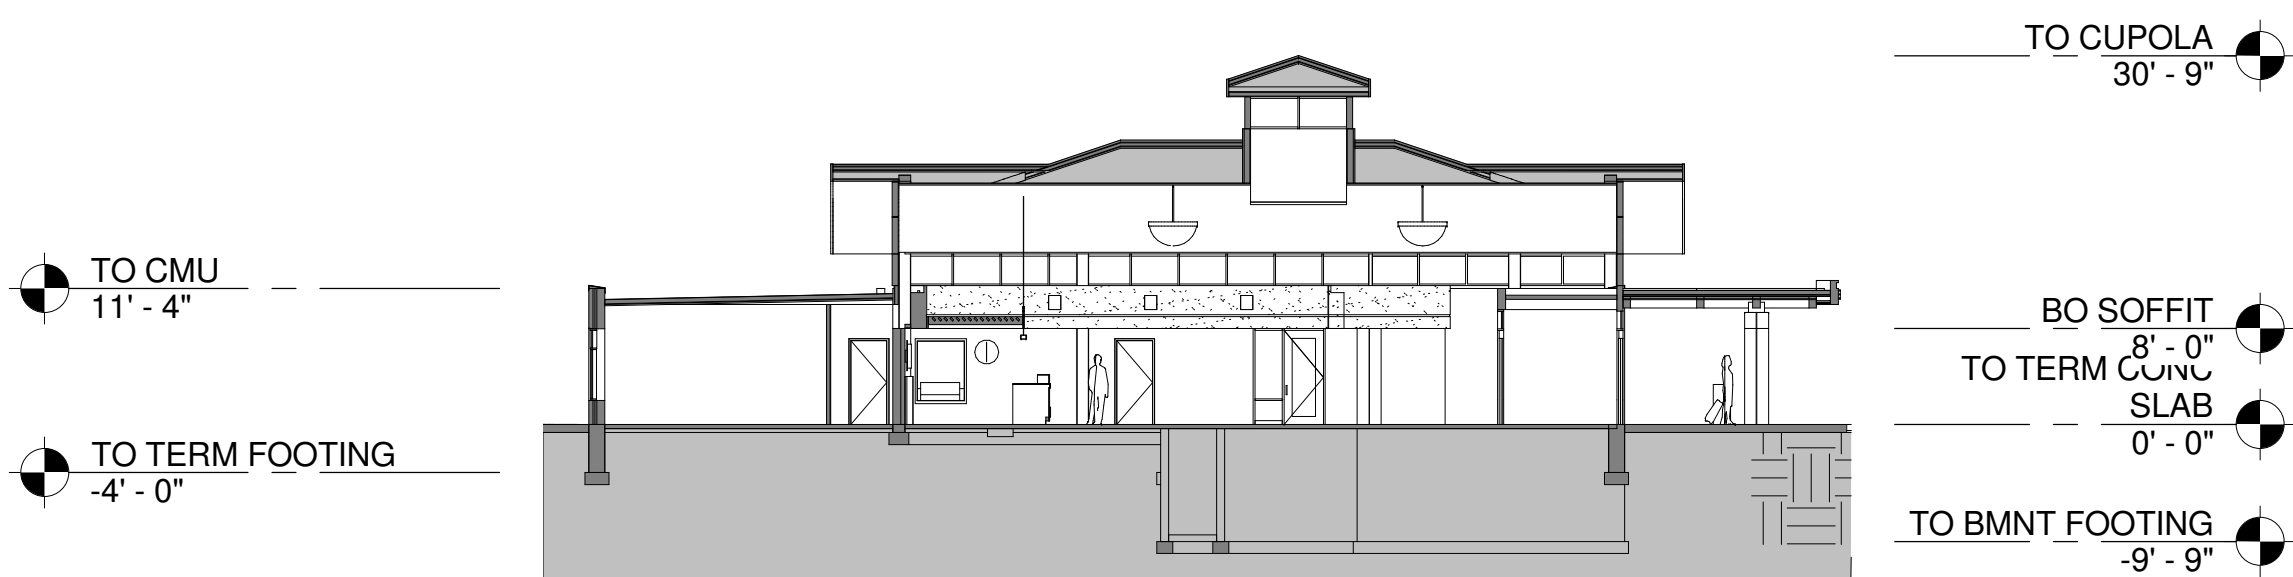



BUILDING SECTION THROUGH TICKETING





ENLARGED NORTH ELEVATION

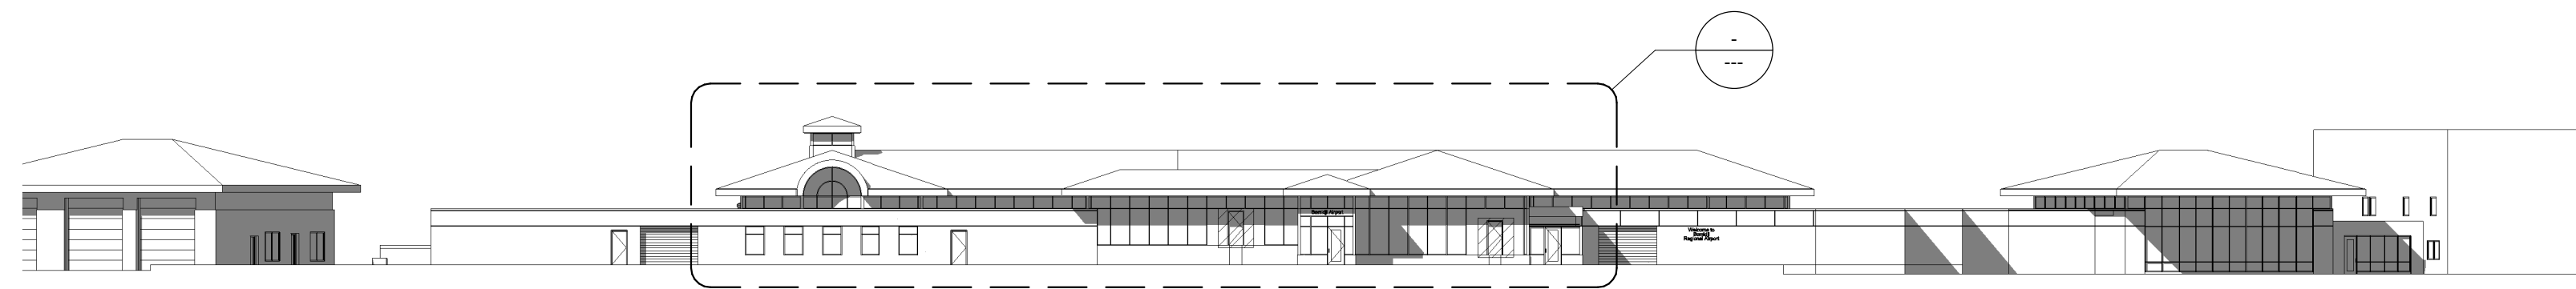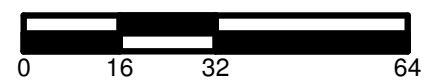

OVERALL NORTH ELEVATION

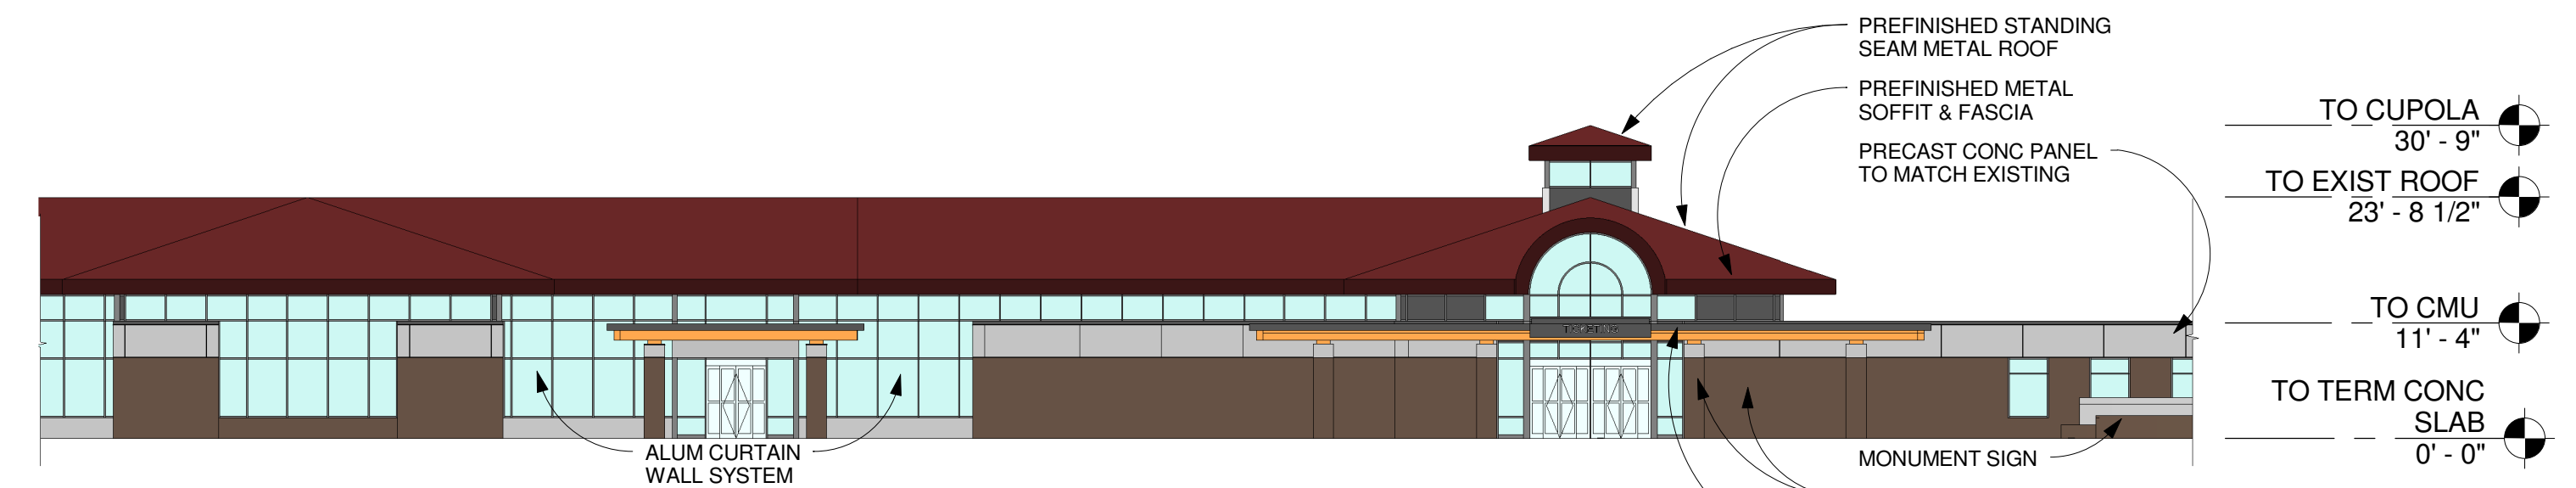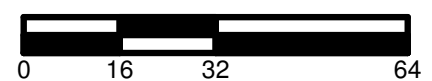

ENLARGED SOUTH ELEVATION

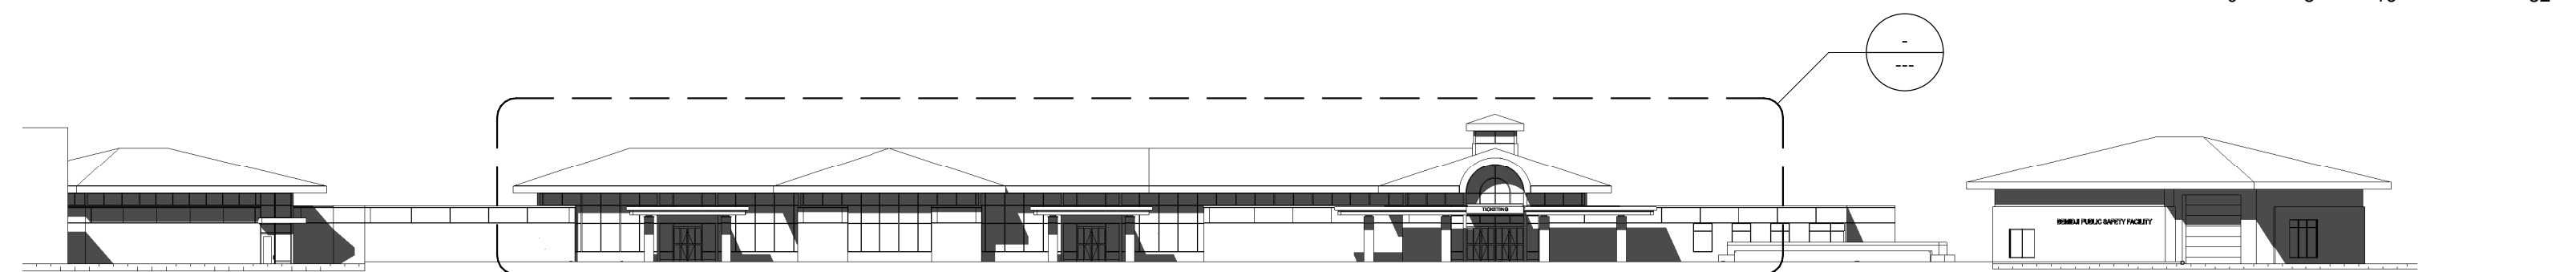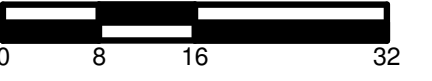

OVERALL SOUTH ELEVATION

